




GROUND FLOOR

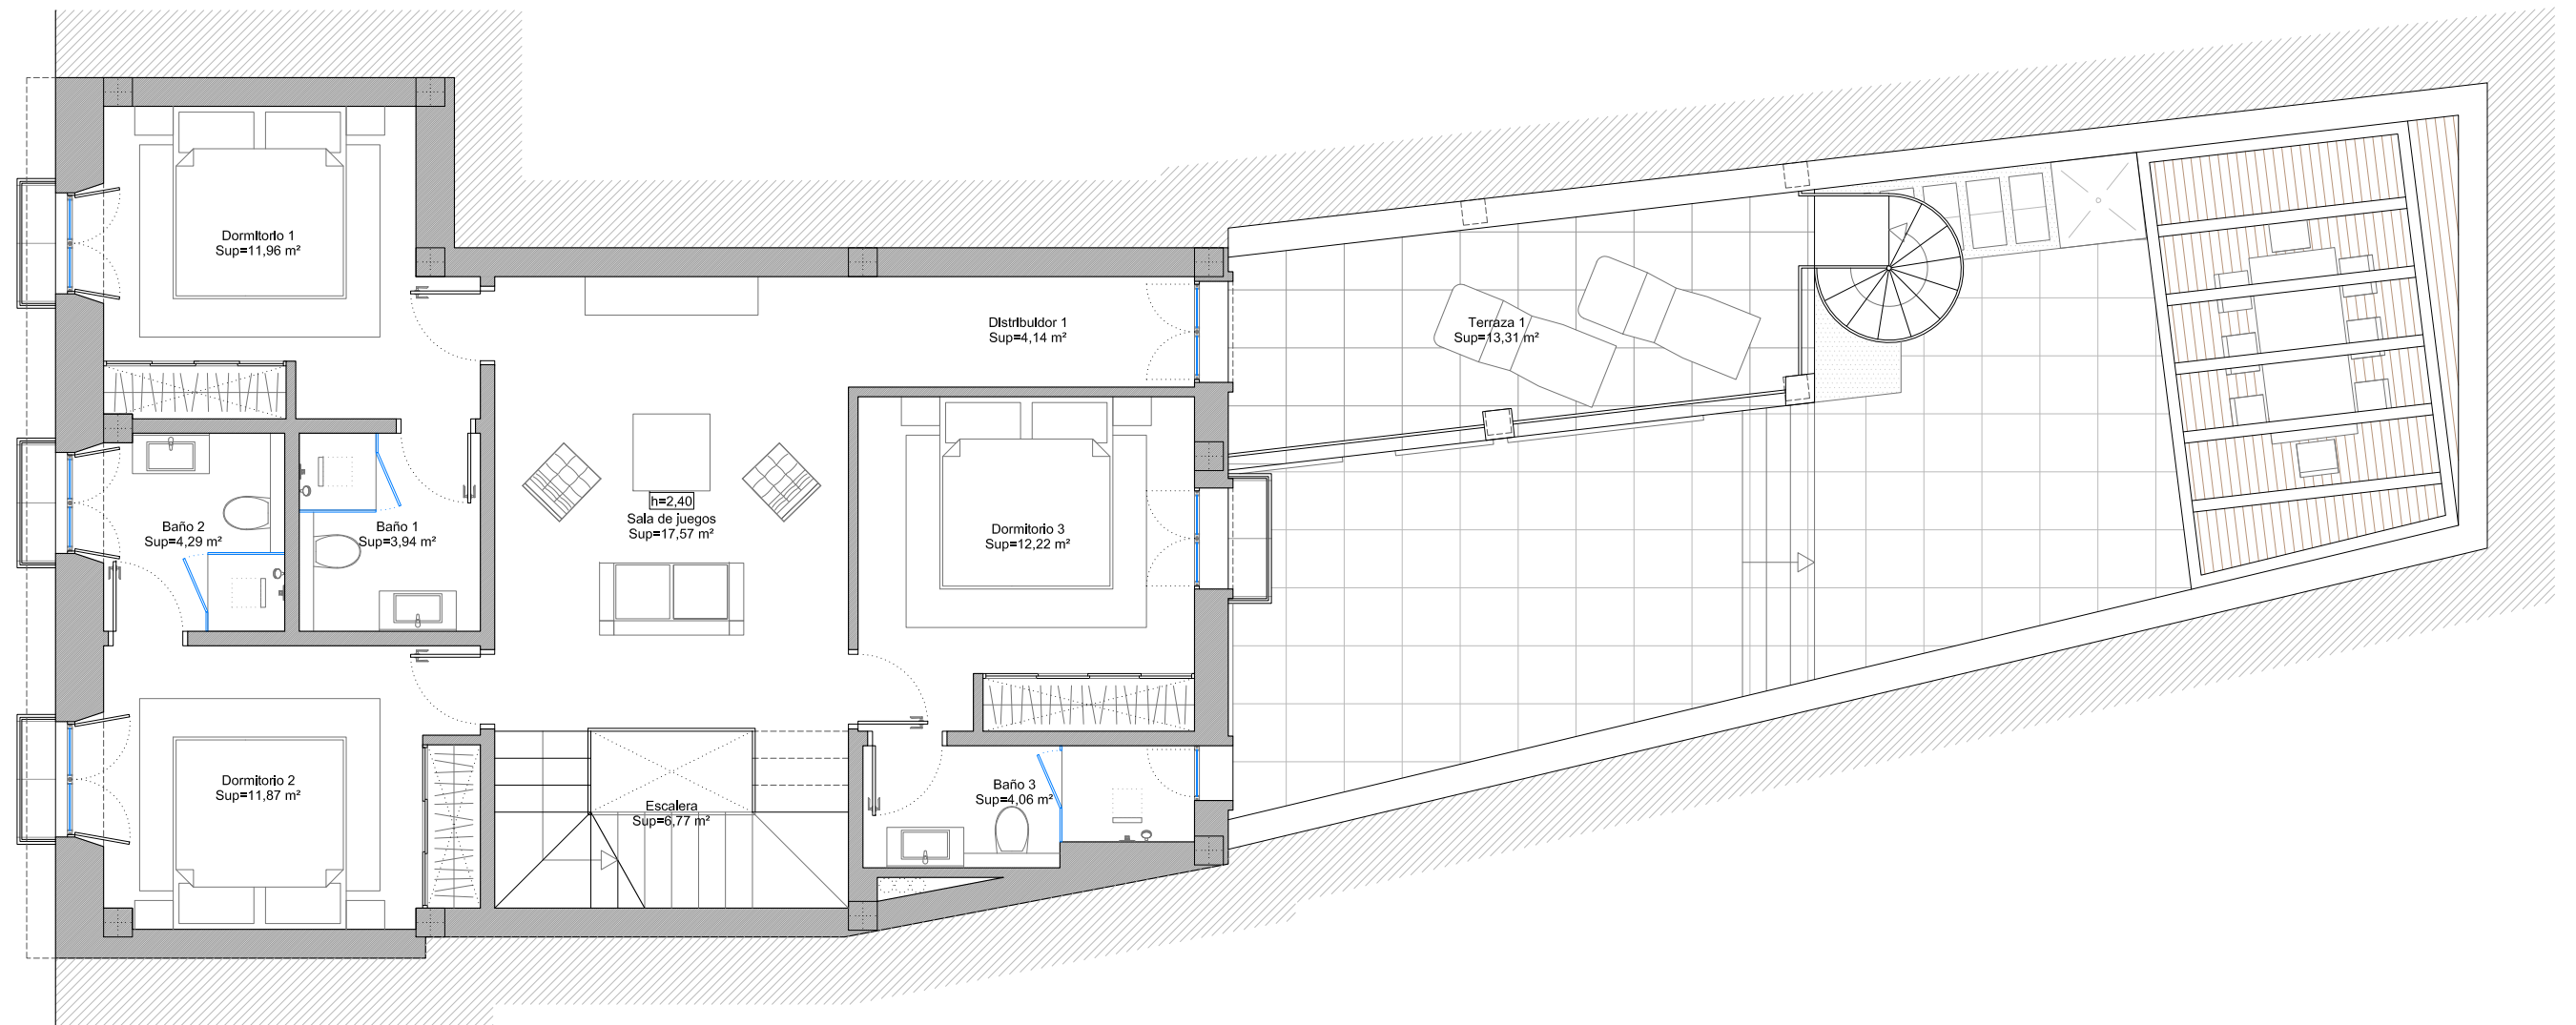

FIRST FLOOR

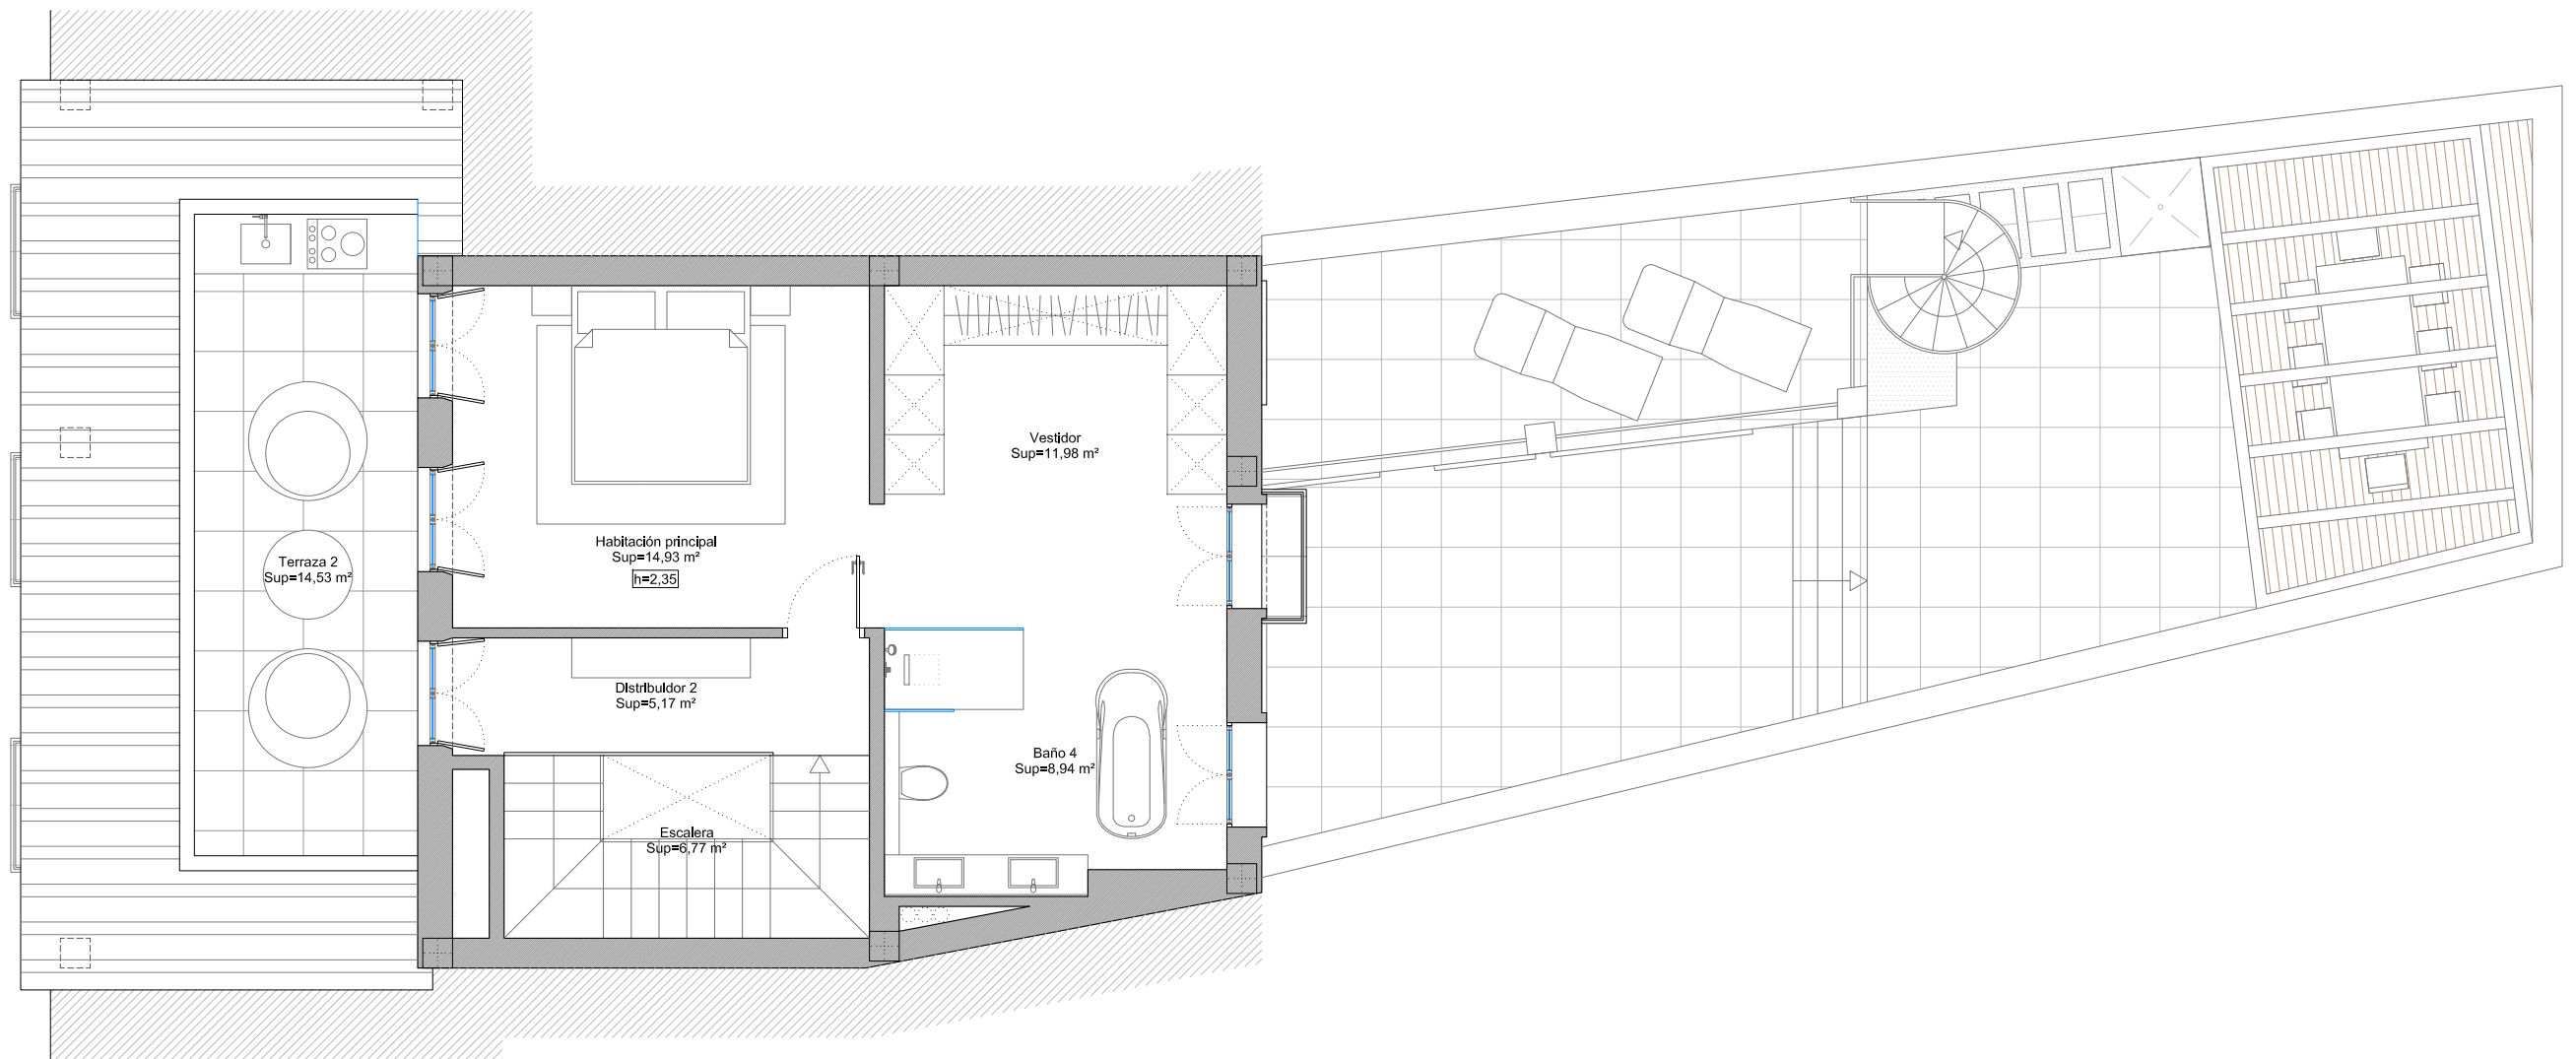

SECOND FLOOR

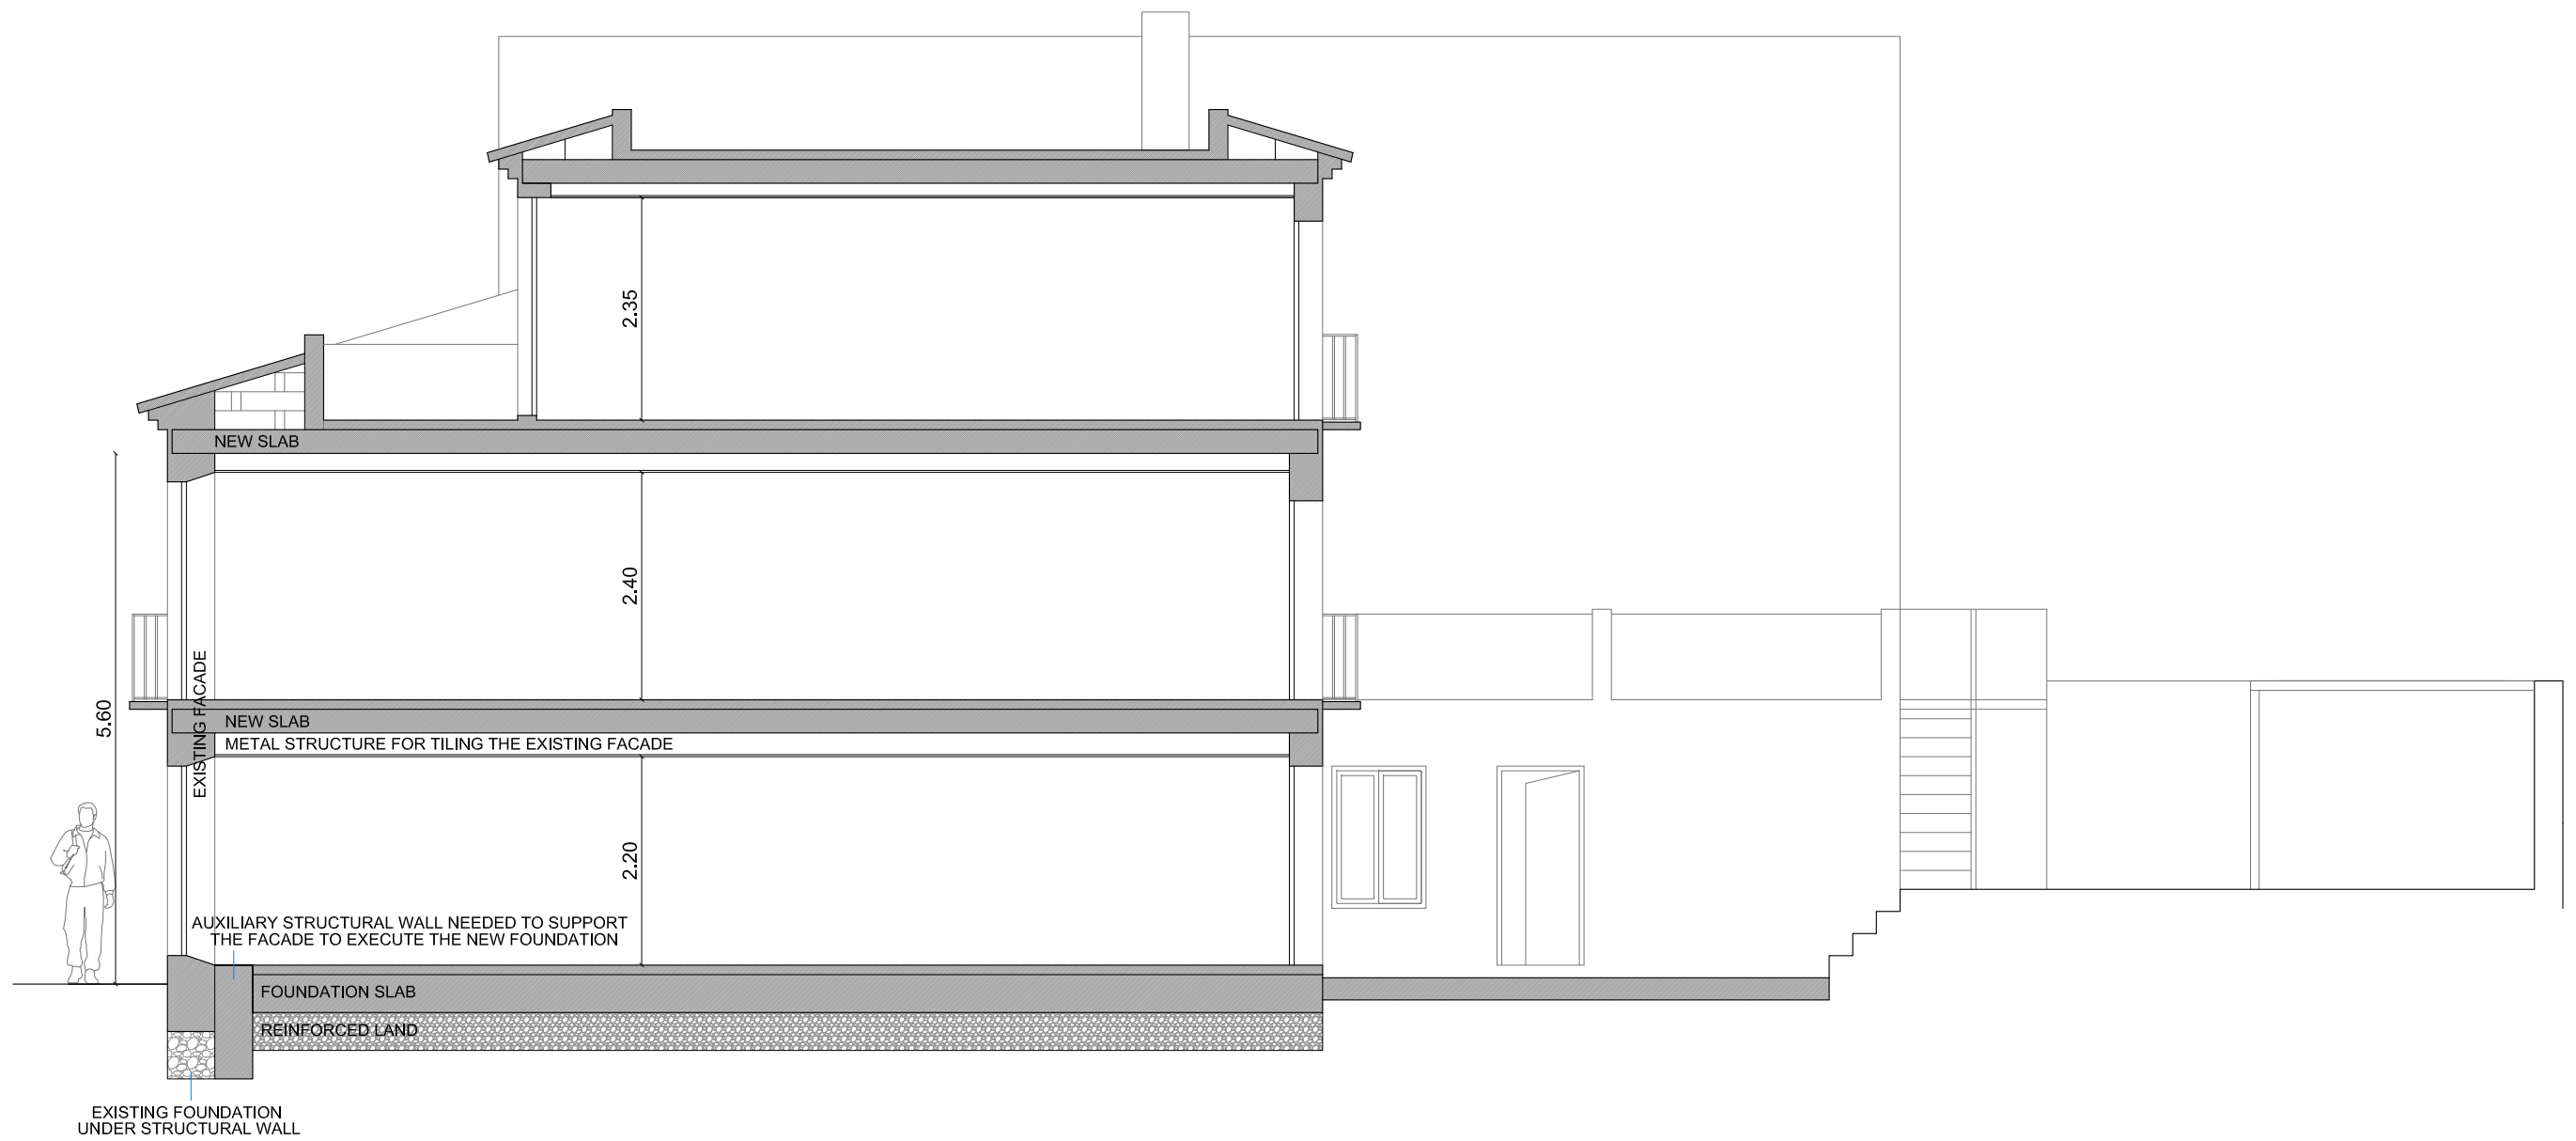

**SECTION**

\*These measures should be checked "in situ"