


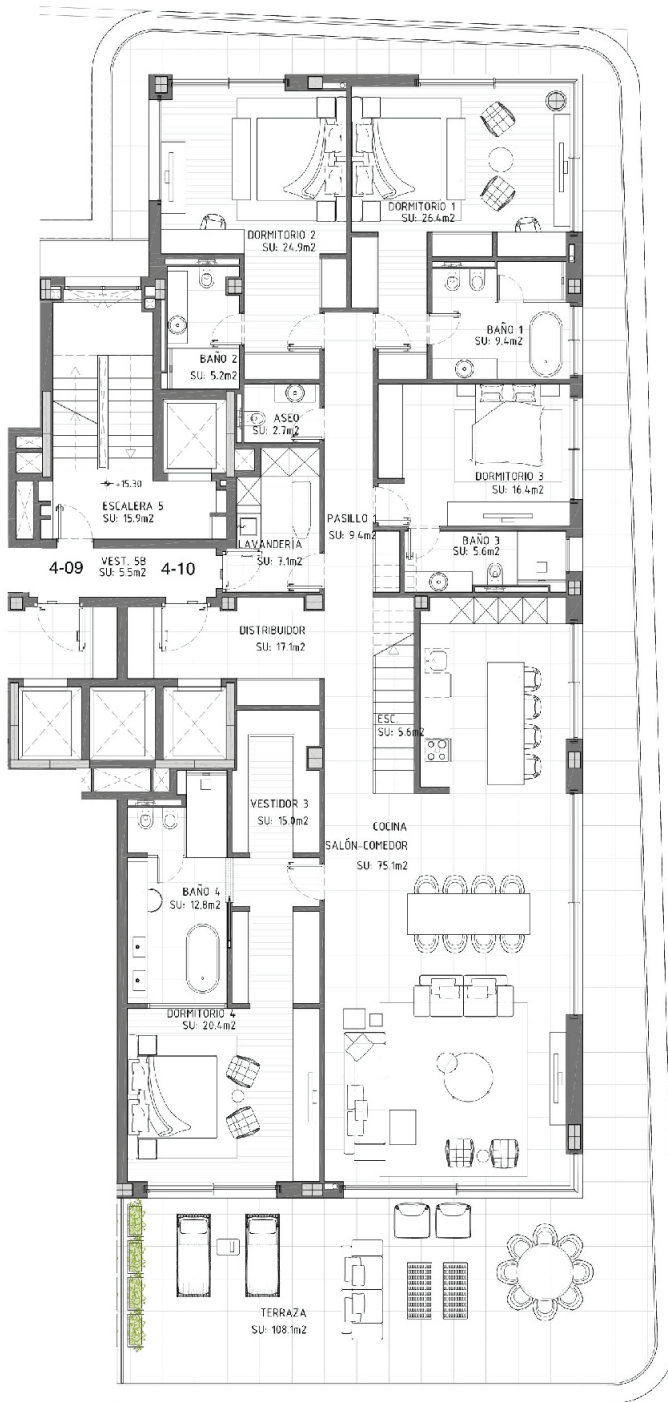

4 BEDROOM
PENTHOUSE

DATE: SEPTEMBER 2024
SCALE: 1/100 (A2)

PROPERTY: DEI HOMES SL.
ARCHITECT: MOISÉS GARCÍA GONZÁLEZ

Usable Area


Living Room + Kitchen	75,10m ²
Master Bedroom	48,20m ²
Bedroom 1	35,80m ²
Bedroom 2	30,10m ²
Bedroom 3	22,00m ²
Terrace	108,10m ²

*All dimensions are approximate and will depend on the final layout of the construction.

FLOOR 4



*Indicative plan, not legally binding.

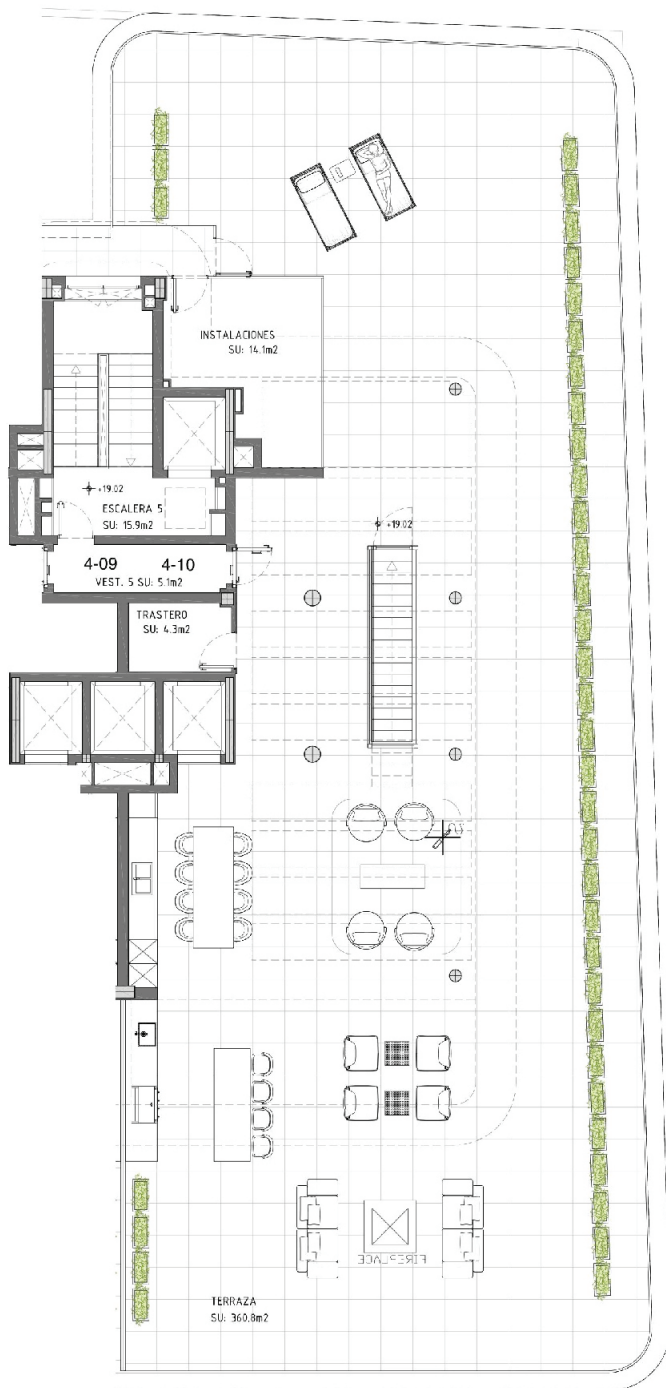

4 BEDROOM
PENTHOUSE

DATE: SEPTEMBER 2024
SCALE: 1/100 (A2)

PROPERTY:
DEI HOMES SL.

ARCHITECT:
MOISÉS GARCÍA GONZÁLEZ

Usable Area

Utility Room 14,10m²

Terrace 360,80m²


Storage Room 4,30m²

*All dimensions are approximate and will depend on the final layout of the construction.

SOLARIUM



*Indicative plan, not legally binding.

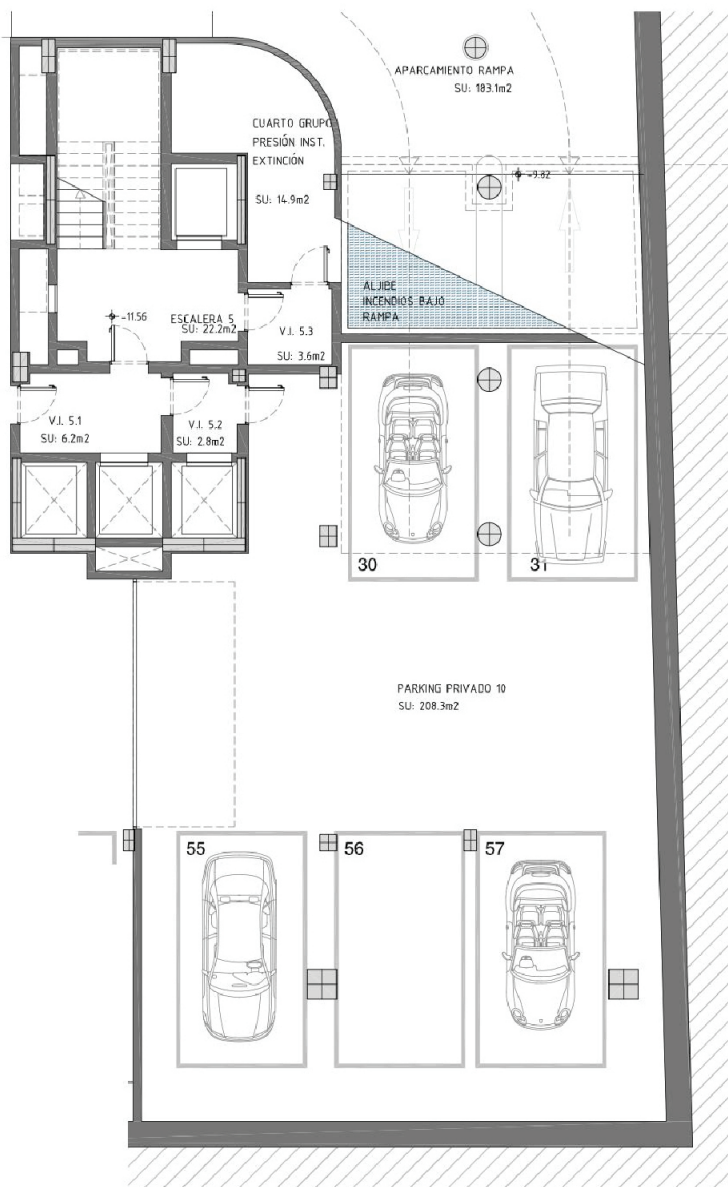

4 BEDROOM
PENTHOUSE

DATE: SEPTEMBER 2024
SCALE: 1/100 (A2)

PROPERTY: DEI HOMES SL.
ARCHITECT: MOISÉS GARCÍA GONZÁLEZ

Usable Area

Supergarage 208,30m²

*All dimensions are approximate and will depend on the final layout of the construction.

FLOOR 4



*Indicative plan, not legally binding.